

Map referred to in The Southern Gas Networks PLC (Kingsferry Gas Pipeline Replacement Project) Compulsory Purchase Order 2023

Key:


- CPO Boundary
- Rights to be acquired

EXECUTED as a Deed by

affixing the Common Seal of

SOUTHERN GAS NETWORKS PLC

in the presence of:

 

5828

PAUL DENNIFF

Duly authorised by a resolution of the Board of Directors of the Company pursuant to the company's Articles of Association

12th October 2023

Coordinate System: British National Grid
Projection: Transverse Mercator
Datum: OSGB 1936

Interest:

N/A

Location:

Kingsferry Bridge, Sheppey Way, Kent, ME9 8SS

Coords:

591646, 169555

Scheme Name:

Kingsferry Bridge Gas Pipeline Replacement


Drawing No: 180438_PLN_CPO_476.1

Rev	Date	Description
-	05.10.2023	First Issue

Drawn: PR
Approved: DB
Sheet No: 1 of 1
Sheet Size: A1



The information contained in this document is confidential and protected by copyright. The use, copying or disclosure to a third party, either wholly or in part, except with the written permission of, and in the manner prescribed by Southern Gas Networks PLC constitutes an infringement of copyright. Dalcour Maclaren does not warrant that this document is definitive or free of error and does not accept liability for any loss caused or arising from reliance upon information provided herein. Although our best efforts have been made to ensure the accuracy of these plans, all measurements must be confirmed on site. BASED UPON THE ORDNANCE SURVEY MAP WITH THE SANCTION OF THE CONTROLLER OF HM STATIONERY OFFICE. CROWN COPYRIGHT RESERVED. © OS LICENCE No. 100044373

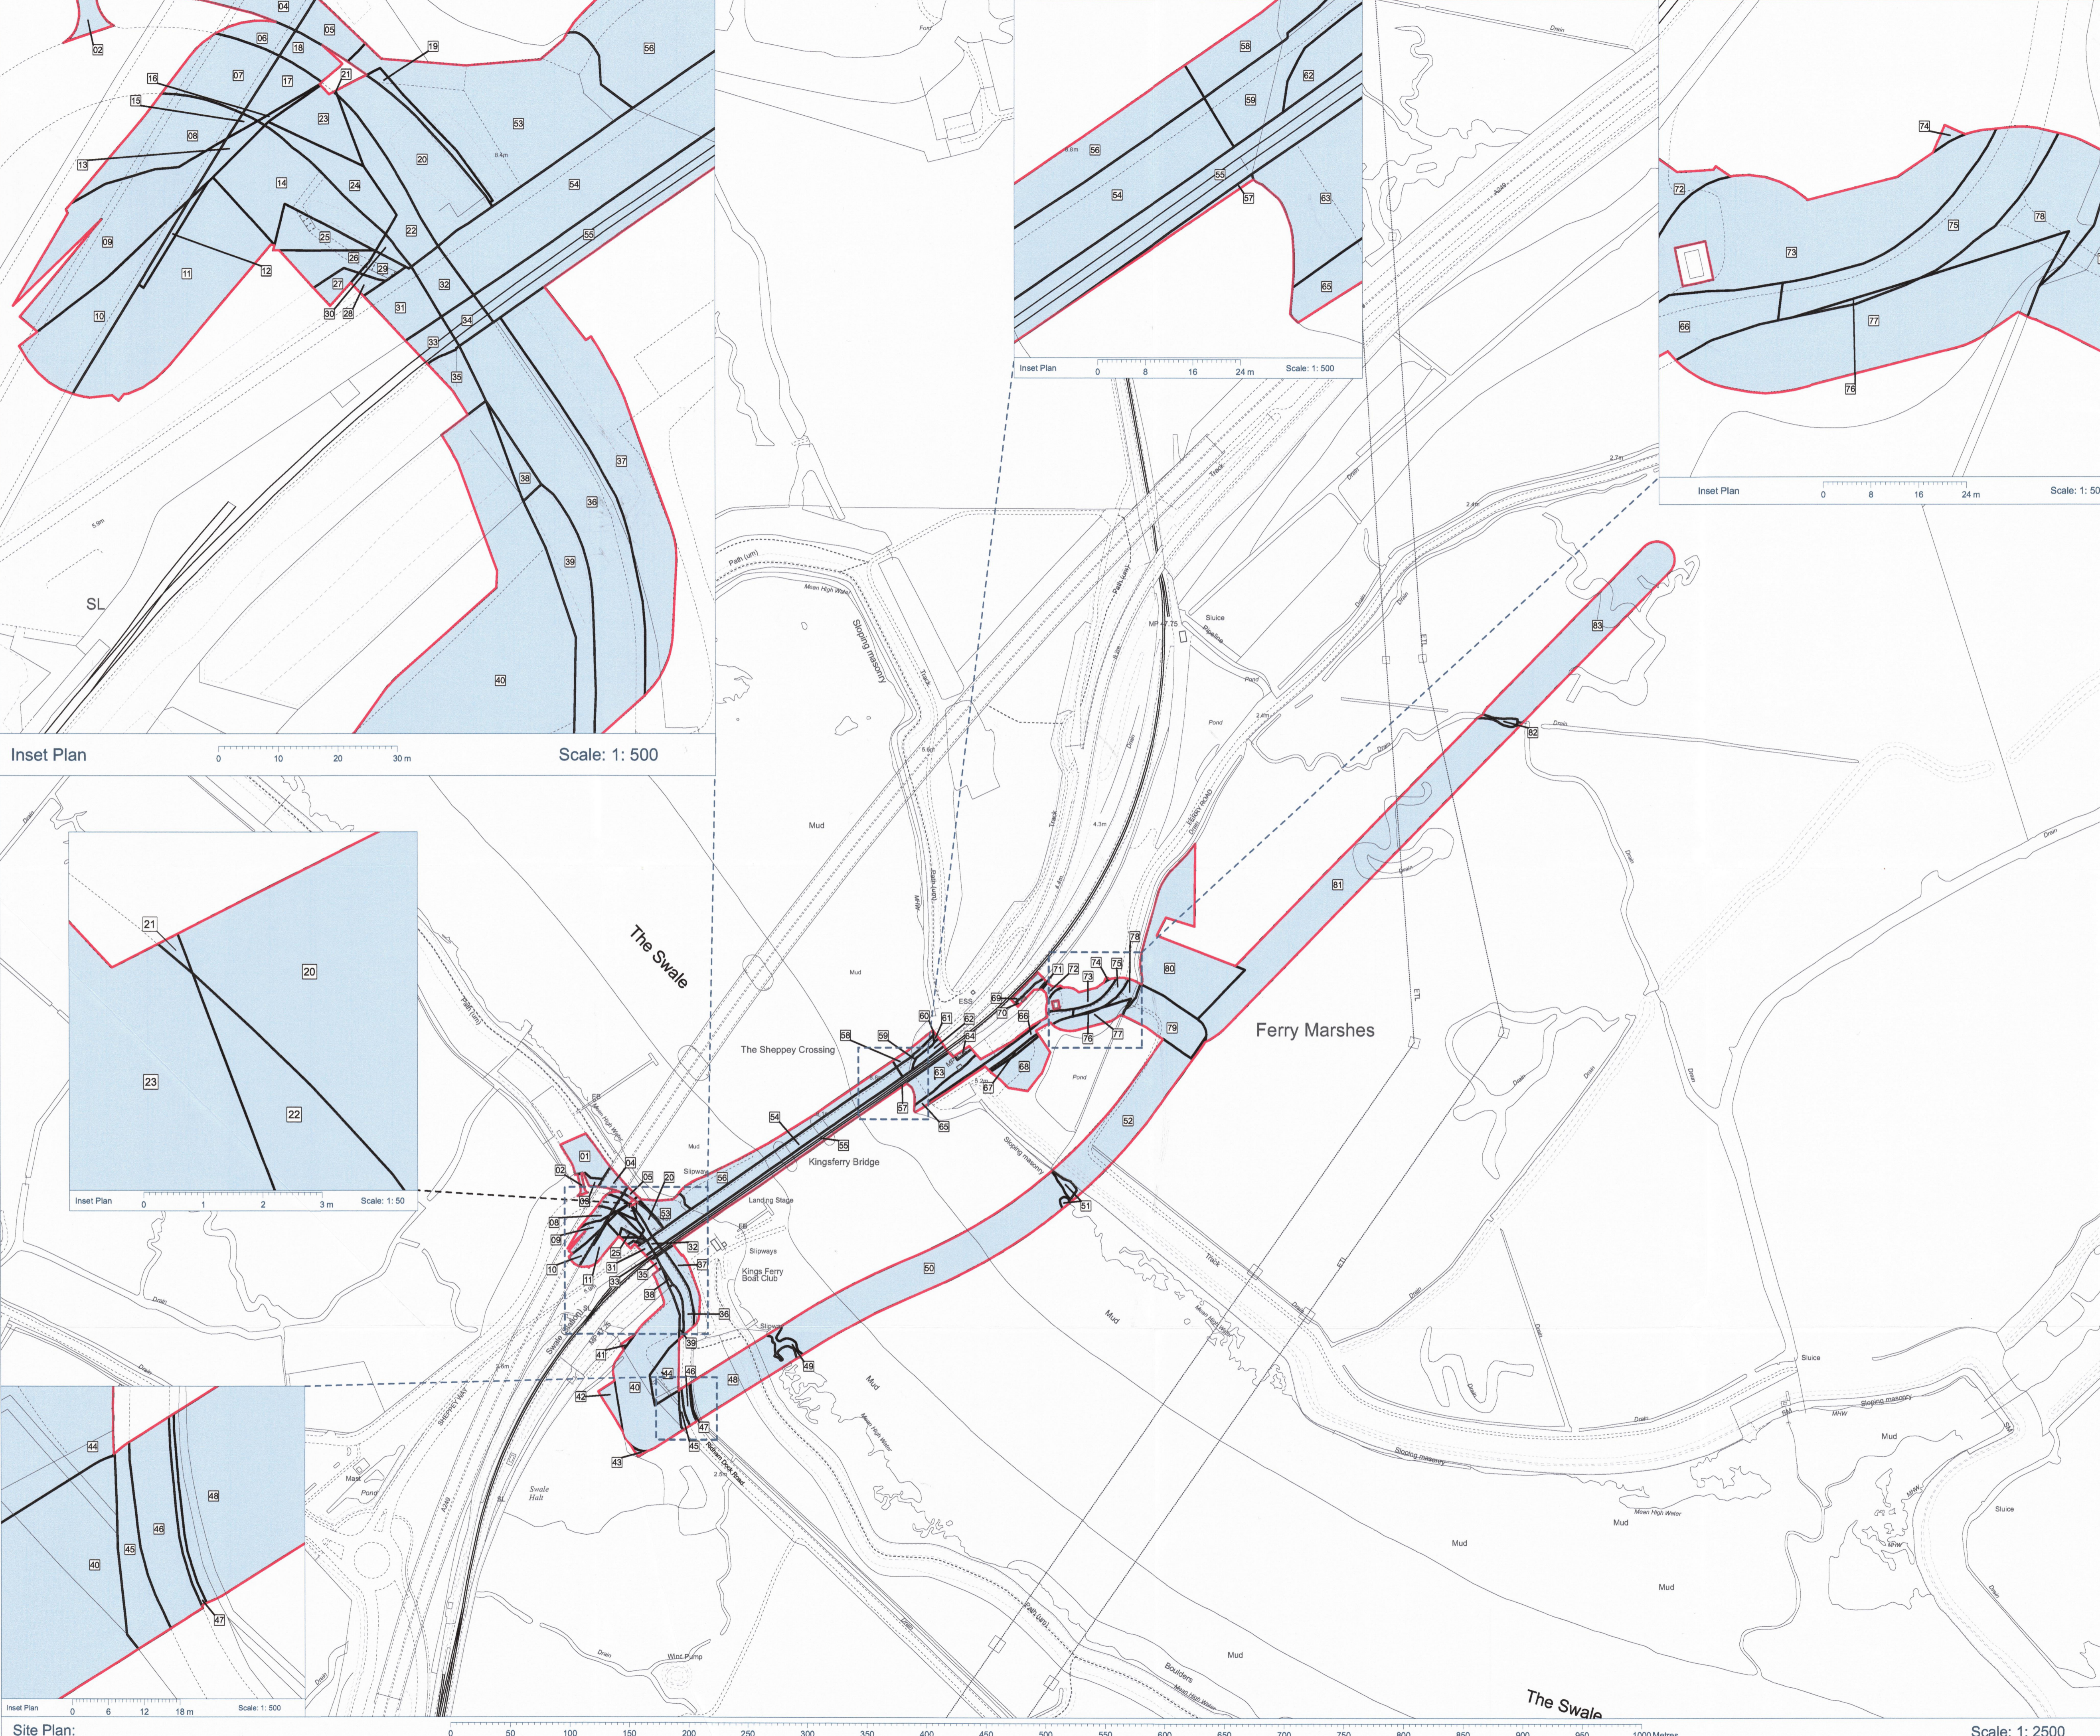

Inset Plan Scale: 1: 500

Inset Plan Scale: 1: 500

Inset Plan Scale: 1: 500

Inset Plan Scale: 1: 50

Inset Plan Scale: 1: 500

Site Plan Scale: 1: 2500

Drawing Location: C:\Users\PHIL\REES\Dalcour Maclaren\Kingsferry Bridge and Sheppey IP 180438_PLN_CPO_476_Land Plan\20230715_180438_PLN_CPO_476_Land Plan.aprx