

**Map referred to in The Southern Gas Networks PLC (Kingsferry Gas Pipeline Replacement Project) Compulsory Purchase Order 2023**

**Key:**  
 CPO Boundary  
 Rights to be acquired

The Southern Gas Networks PLC (Kingsferry Gas Pipeline Replacement Project)  
 Compulsory Purchase Order 2023  
 Certified by the Secretary of State for the Department of Energy Security  
 and Net Zero  
 Date: 22/11/2023  
 Signature: *DP McEwen*



EXECUTED as a Deed by

affixing the Common Seal of

**SOUTHERN GAS NETWORKS PLC**

in the presence of:

*[Signature]*

5828

**PAUL DENNIF**

Duly authorised by a resolution of the Board of Directors of the Company pursuant to the company's Articles of Association

12<sup>th</sup> October 2023

Coordinate System: British National Grid  
 Projection: Transverse Mercator  
 Datum: OSGB 1936

Interest:  
 N/A

Location:  
 Kingsferry Bridge, Sheppey Way, Kent, ME9 8SS

Coords: 591646, 169555

Scheme Name:  
 Kingsferry Bridge Gas Pipeline Replacement

Drawing No: 180438\_PLN\_CPO\_476.1

Rev	Date	Description
-	05.10.2023	First Issue

Drawn: PR


Approved: DB

Sheet No: 1 of 1

Sheet Size: A1



The information contained in this document is confidential and protected by copyright. The use, copying or disclosure to a third party, either wholly or in part, except with the written permission of, and in the manner prescribed by Southern Gas Networks PLC constitutes an infringement of copyright. Dalcour Maclaren does not warrant that this document is definitive nor free of error and does not accept liability for any loss caused or arising from reliance upon information provided herein. Although our best efforts have been made to ensure the accuracy of these plans, all measurements must be confirmed on site. BASED UPON THE ORDNANCE SURVEY MAP WITH THE SANCTION OF THE CONTROLLER OF HM STATIONERY OFFICE. CROWN COPYRIGHT RESERVED. © OS LICENCE No. 10004373

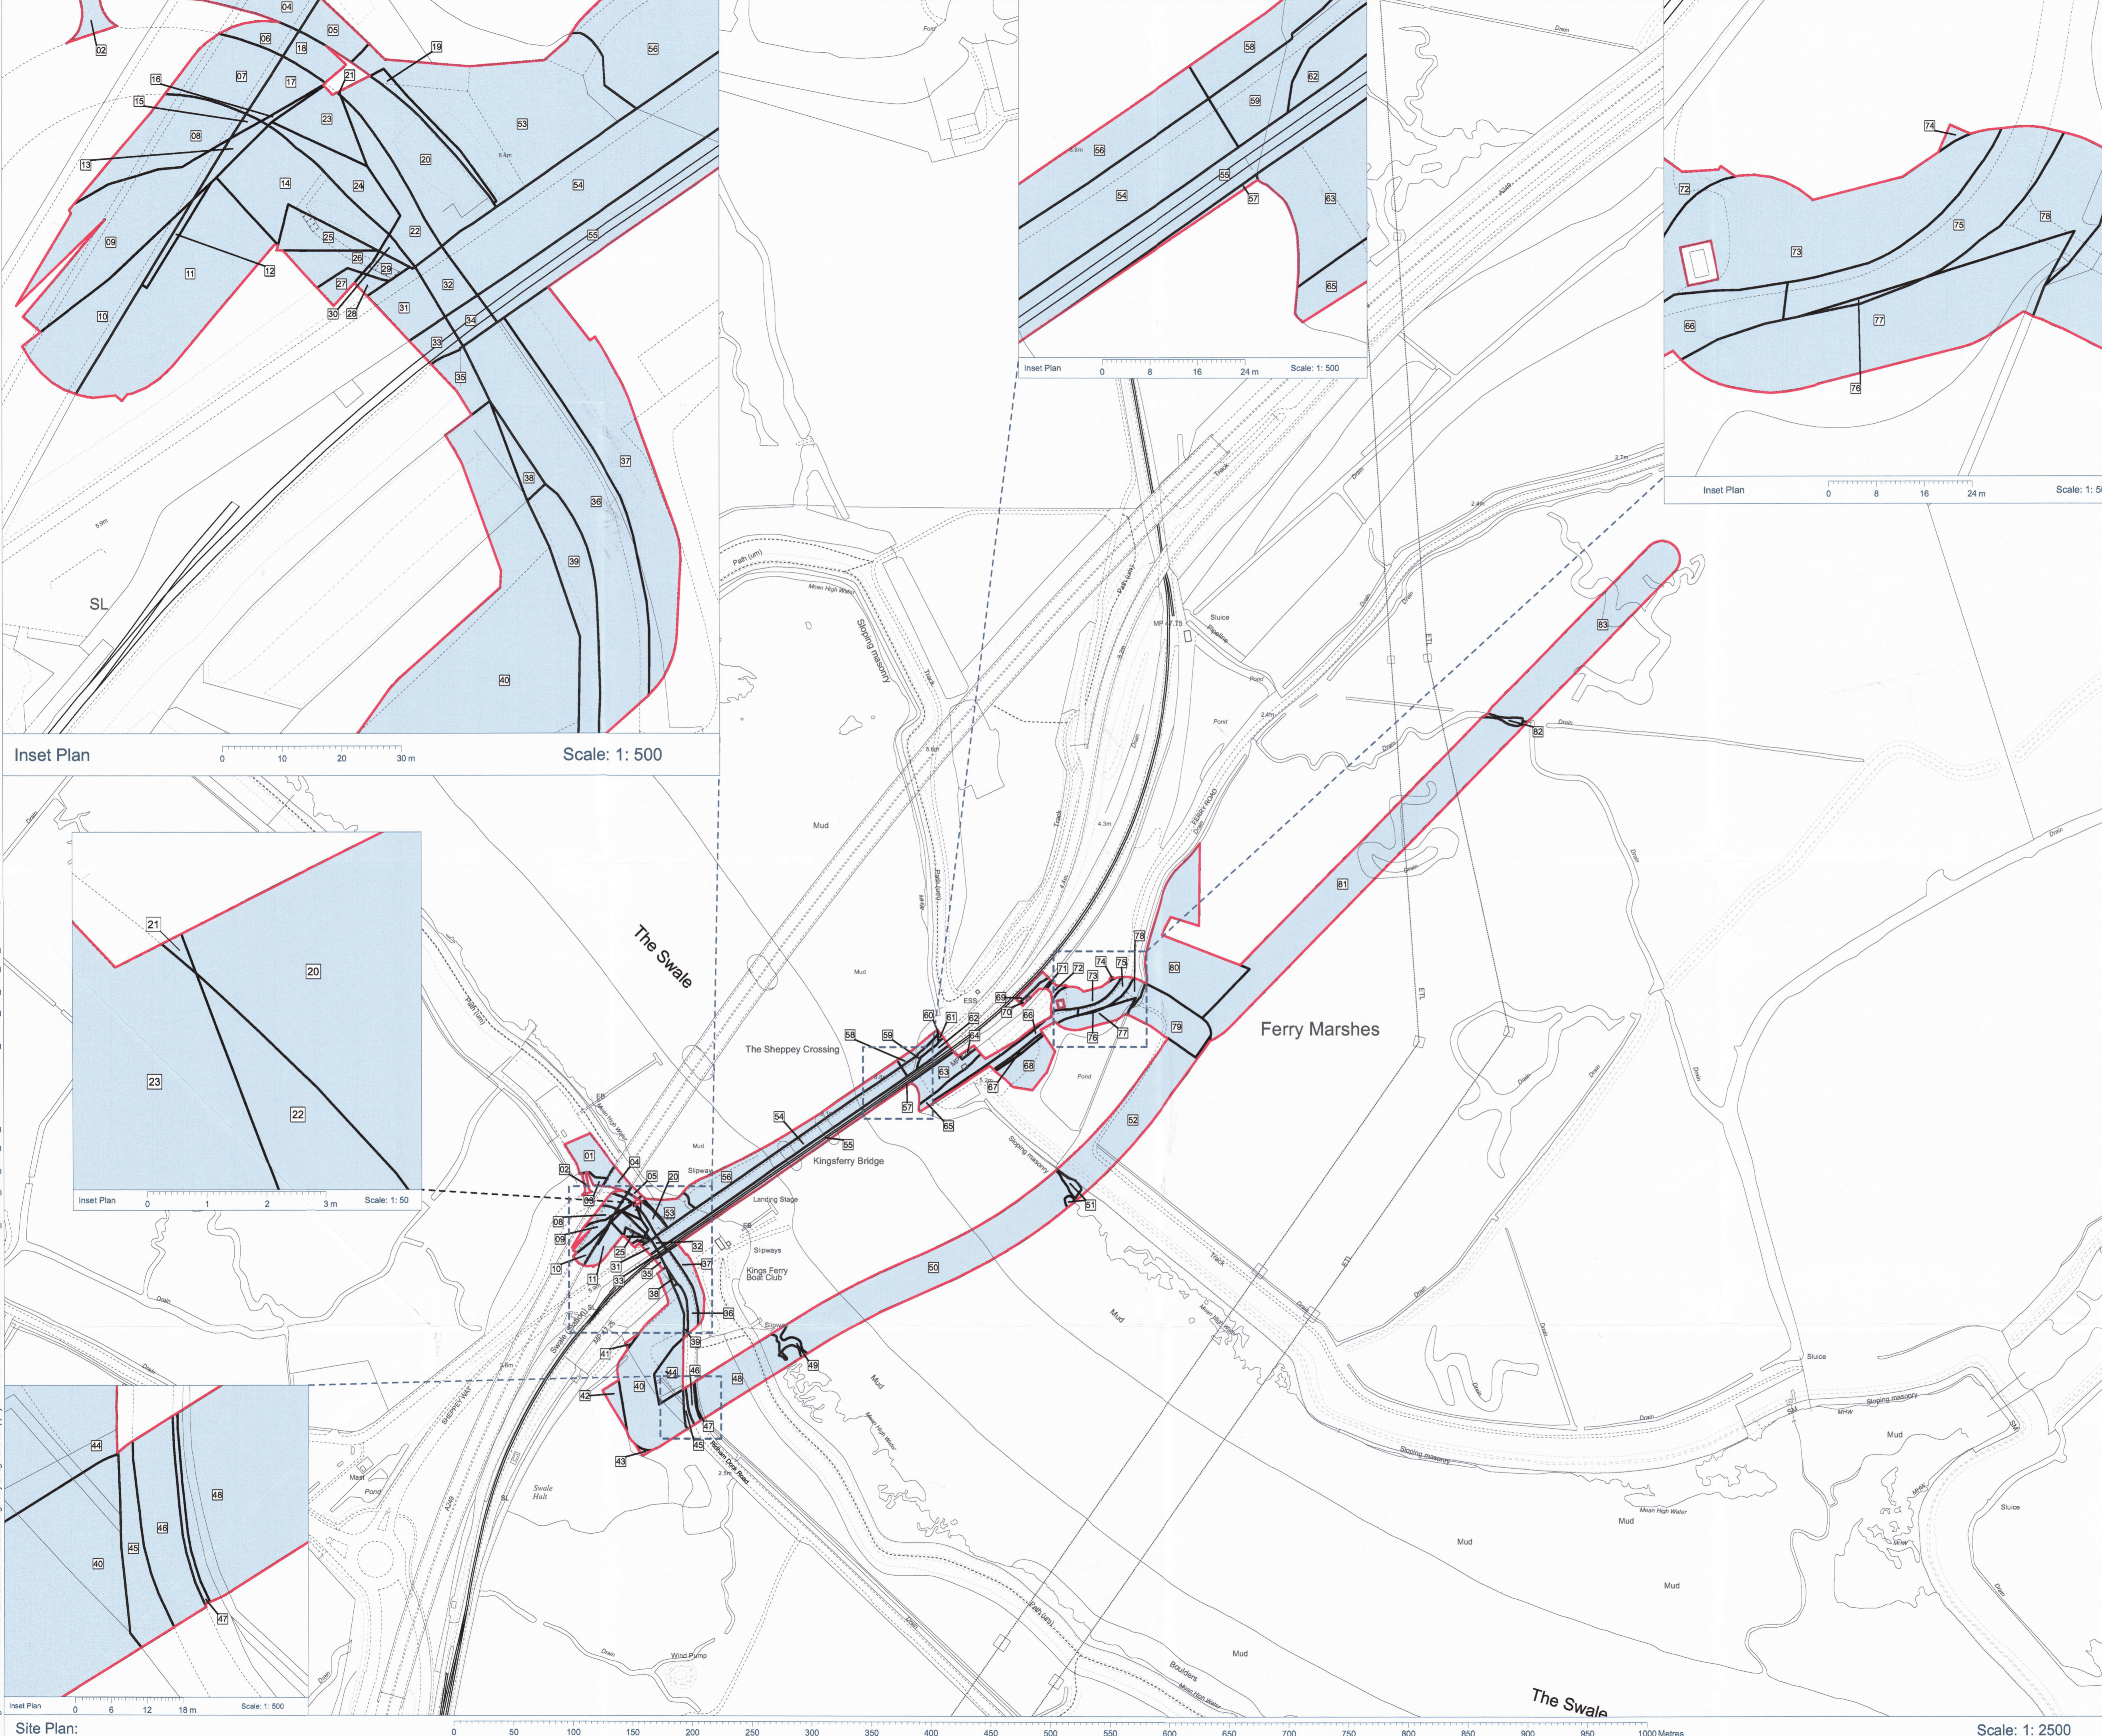

**Inset Plan** Scale: 1: 500

**Inset Plan** Scale: 1: 500

**Inset Plan** Scale: 1: 500

**Inset Plan** Scale: 1: 50

**Inset Plan** Scale: 1: 500

**Site Plan** Scale: 1: 2500